

**KATUS**  
DESIGN GROUP

166 Hargraves Drive  
Suite C-400, #545  
Austin, Texas 78737  
Voice: 512/407/8380

Not for Regulatory  
Approval,  
Permitting, or  
Construction

Steven R. Zoerner  
License #401018512

Phase III B Mixed Use Development for  
Dodson Development Group  
213 Taylor Street  
Colonial Beach, Virginia 22443


Date:  
06/30/2022

Revisions:

Project No:  
21-D-199  
Sheet Title:  
Exterior Elevations

Sheet No:

**A5.1**

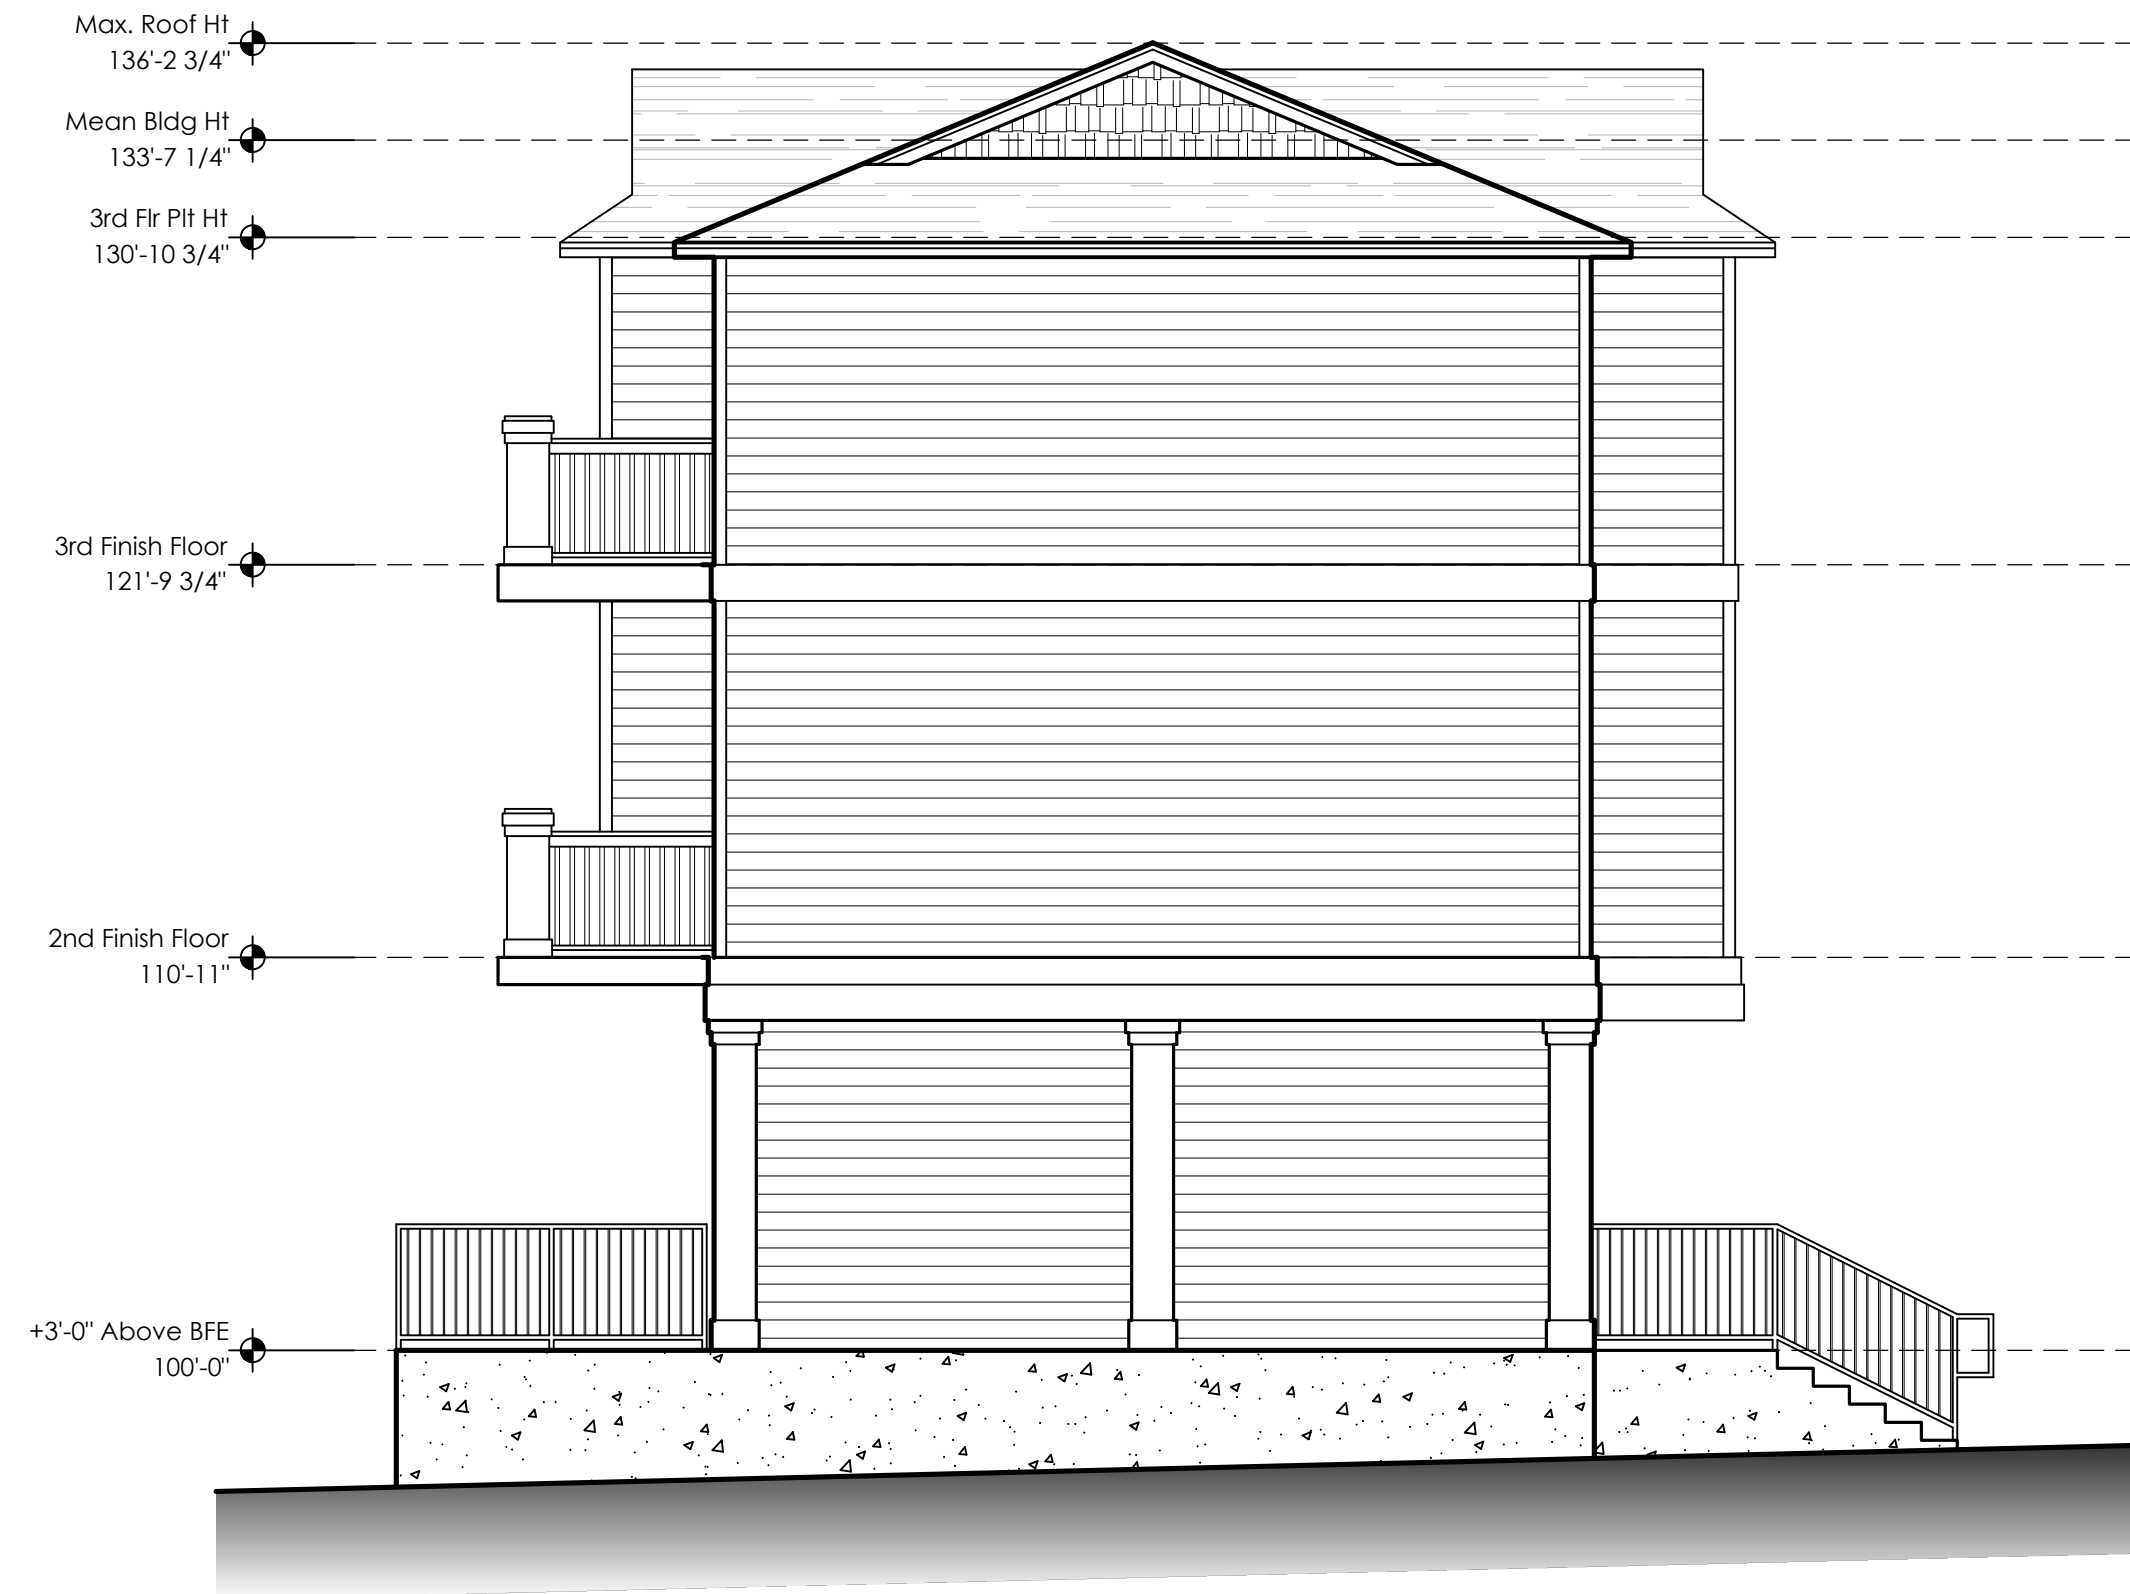

2 | North Exterior Elevation

scale: 3/16" = 1'-0"



1 | East Exterior Elevation

scale: 3/16" = 1'-0"



3 | West Exterior Elevation

scale: 3/16" = 1'-0"